


\\BIGD\VI\DEPT\CADD\ARCH\PRJ\200710002\ARCH\CAD\SHREINER UNIVERSITY - FITNESS CENTER\SHEETS\ISSUE FOR XXX\3-11 ENLARGED PLAN.DWG

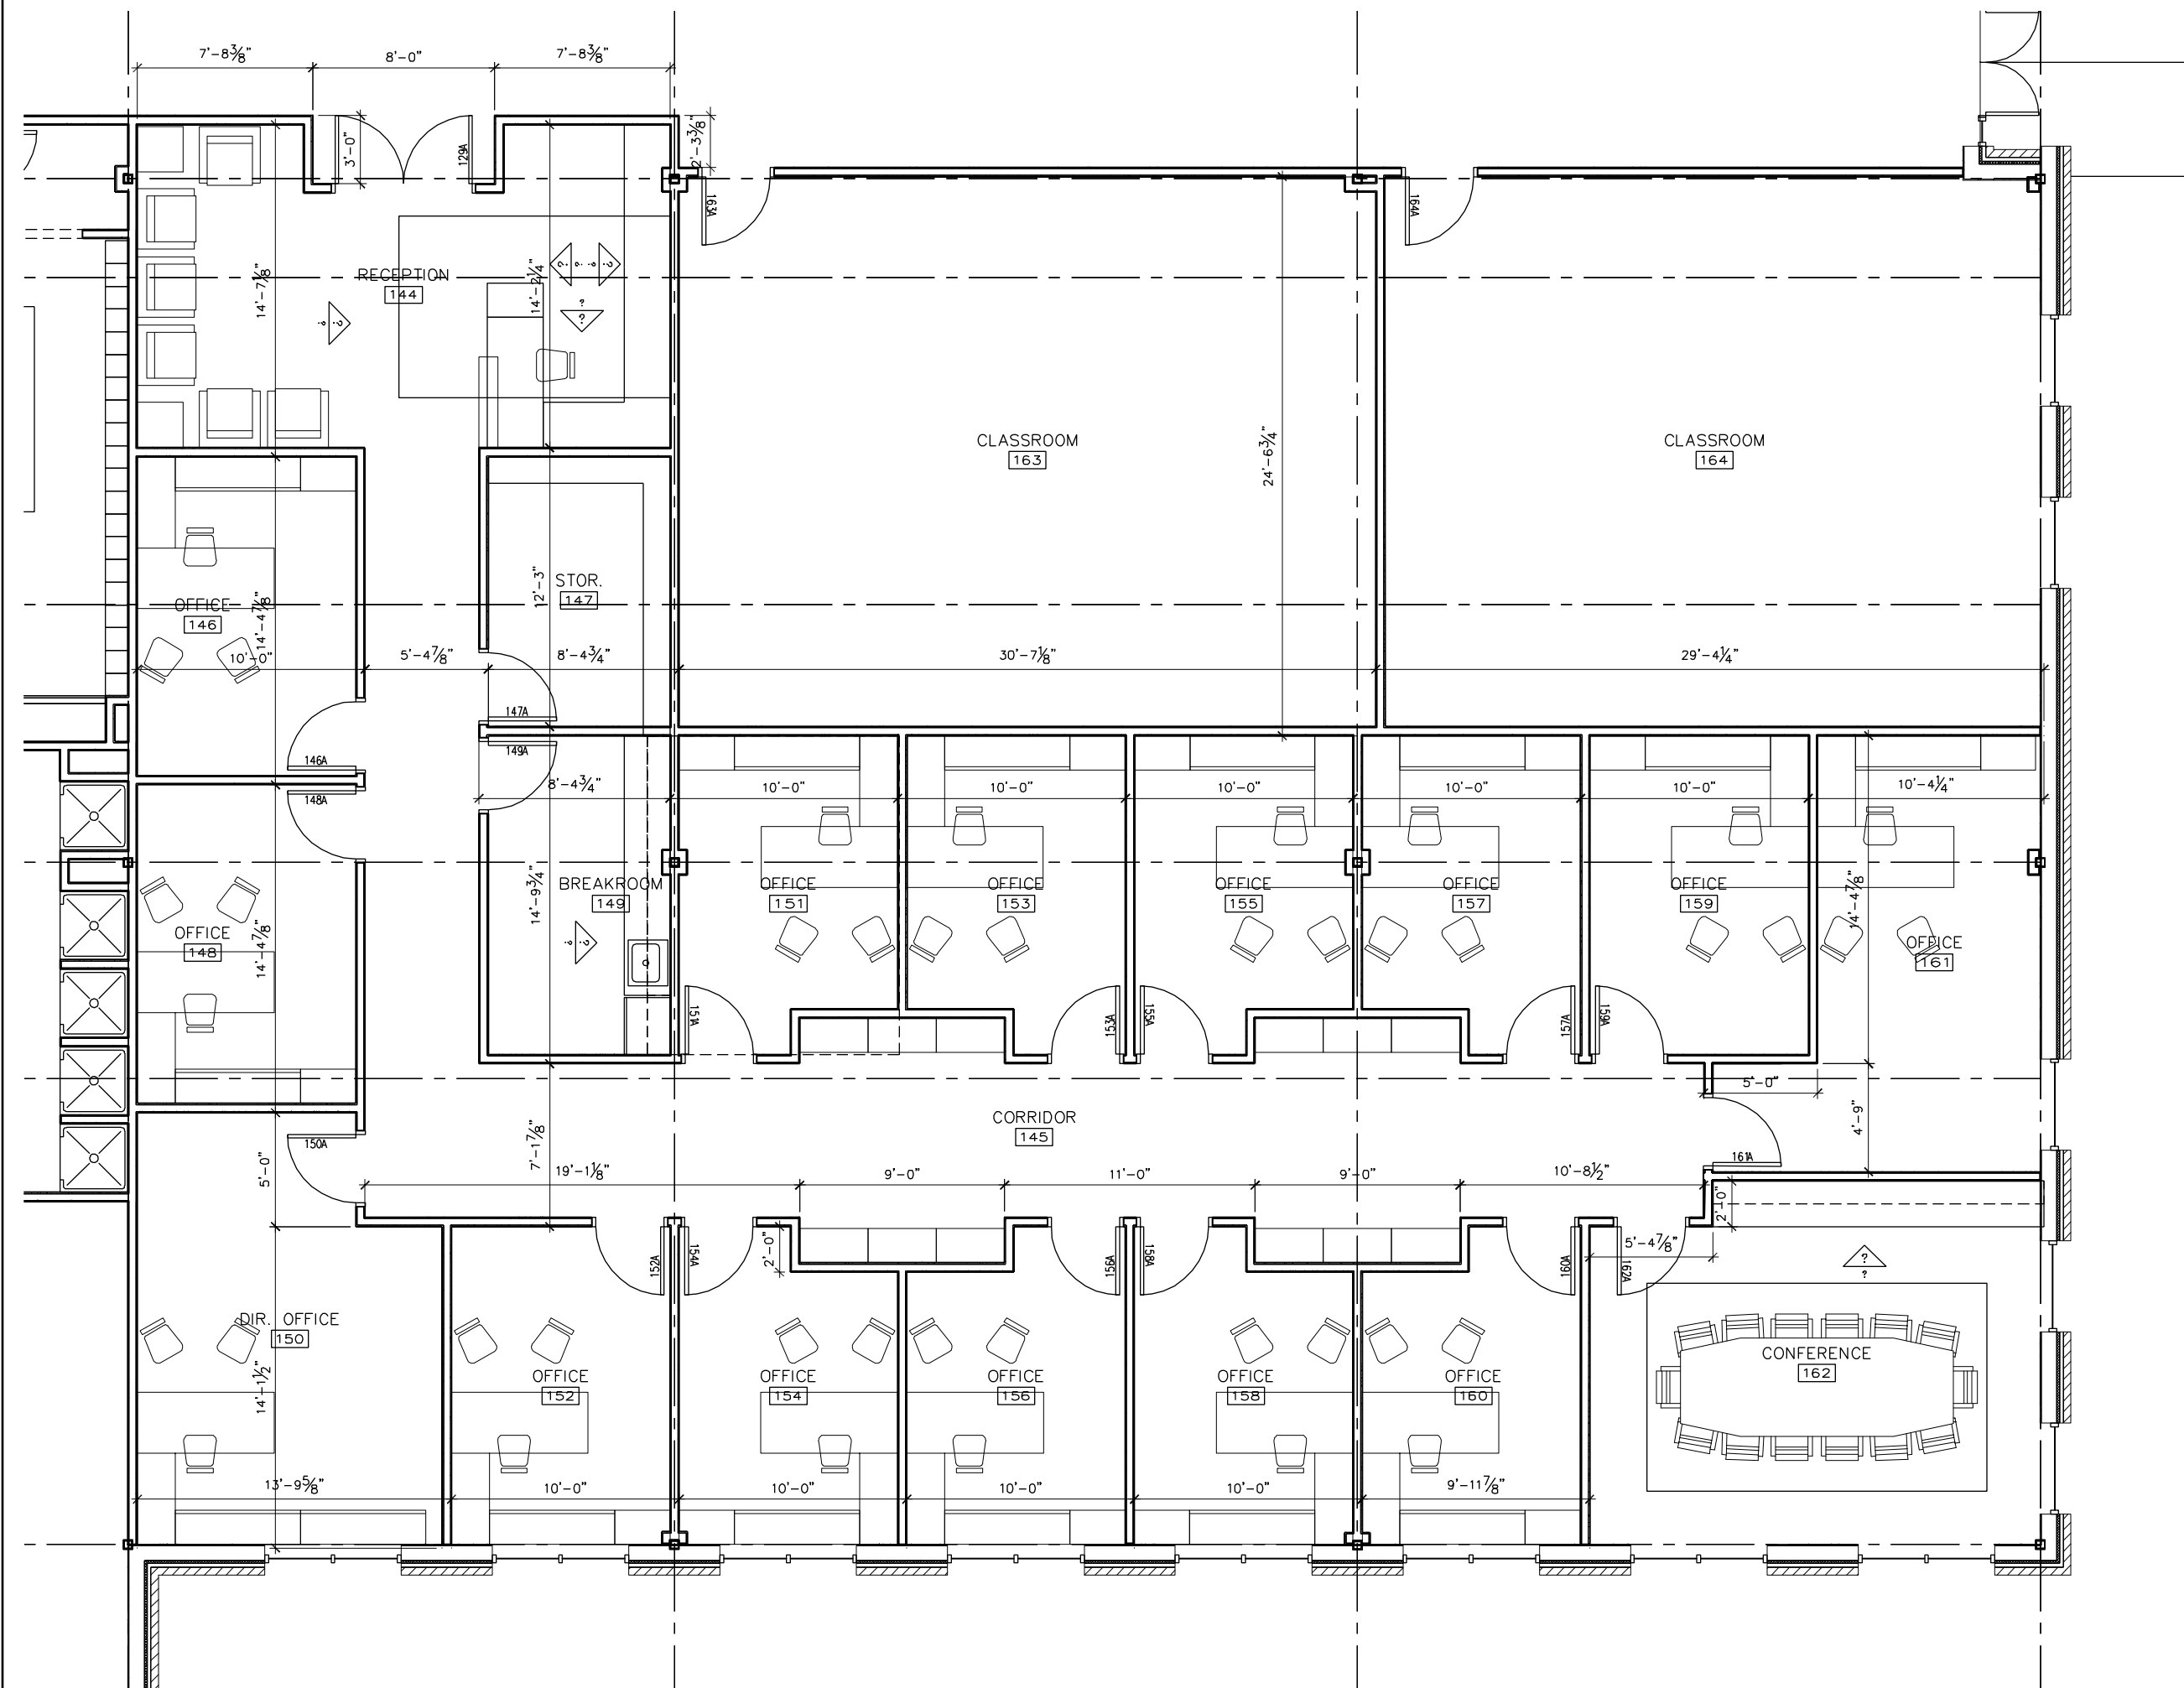

ENLARGED PLAN
1/4" = 1'-0"

KEY PLAN:



NOTES:

| NO. | REVISION | DATE |
|-----|----------|------|
| | | |



PROGRESS PRINT 00/00/0000
FOR INTERIM REVIEW AND NOT
INTENDED FOR BIDDING, PERMIT,
OR CONSTRUCTION PURPOSES

SHEET TITLE:
ENLARGED PLAN

| | |
|-----------------|---------------------|
| DATE: 4/16/2007 | PRJ. NO.: 200710002 |
| DRAWN BY: . | SHEET NO.: |
| CHECKED BY: . | A3-15 |
| SCALE: AS SHOWN | |

4/16/2007

ISSUE FOR XXX

GS&C - 200710002 - Shreiner University - Fitness Center