


\\BID\VI\DEPT\CADD\ARCH\PRJ\200710002\ARCH\CAD\SHREINER UNIVERSITY - FITNESS CENTER\SHEETS\ISSUE FOR XXX\3-11 ENLARGED PLAN.DWG

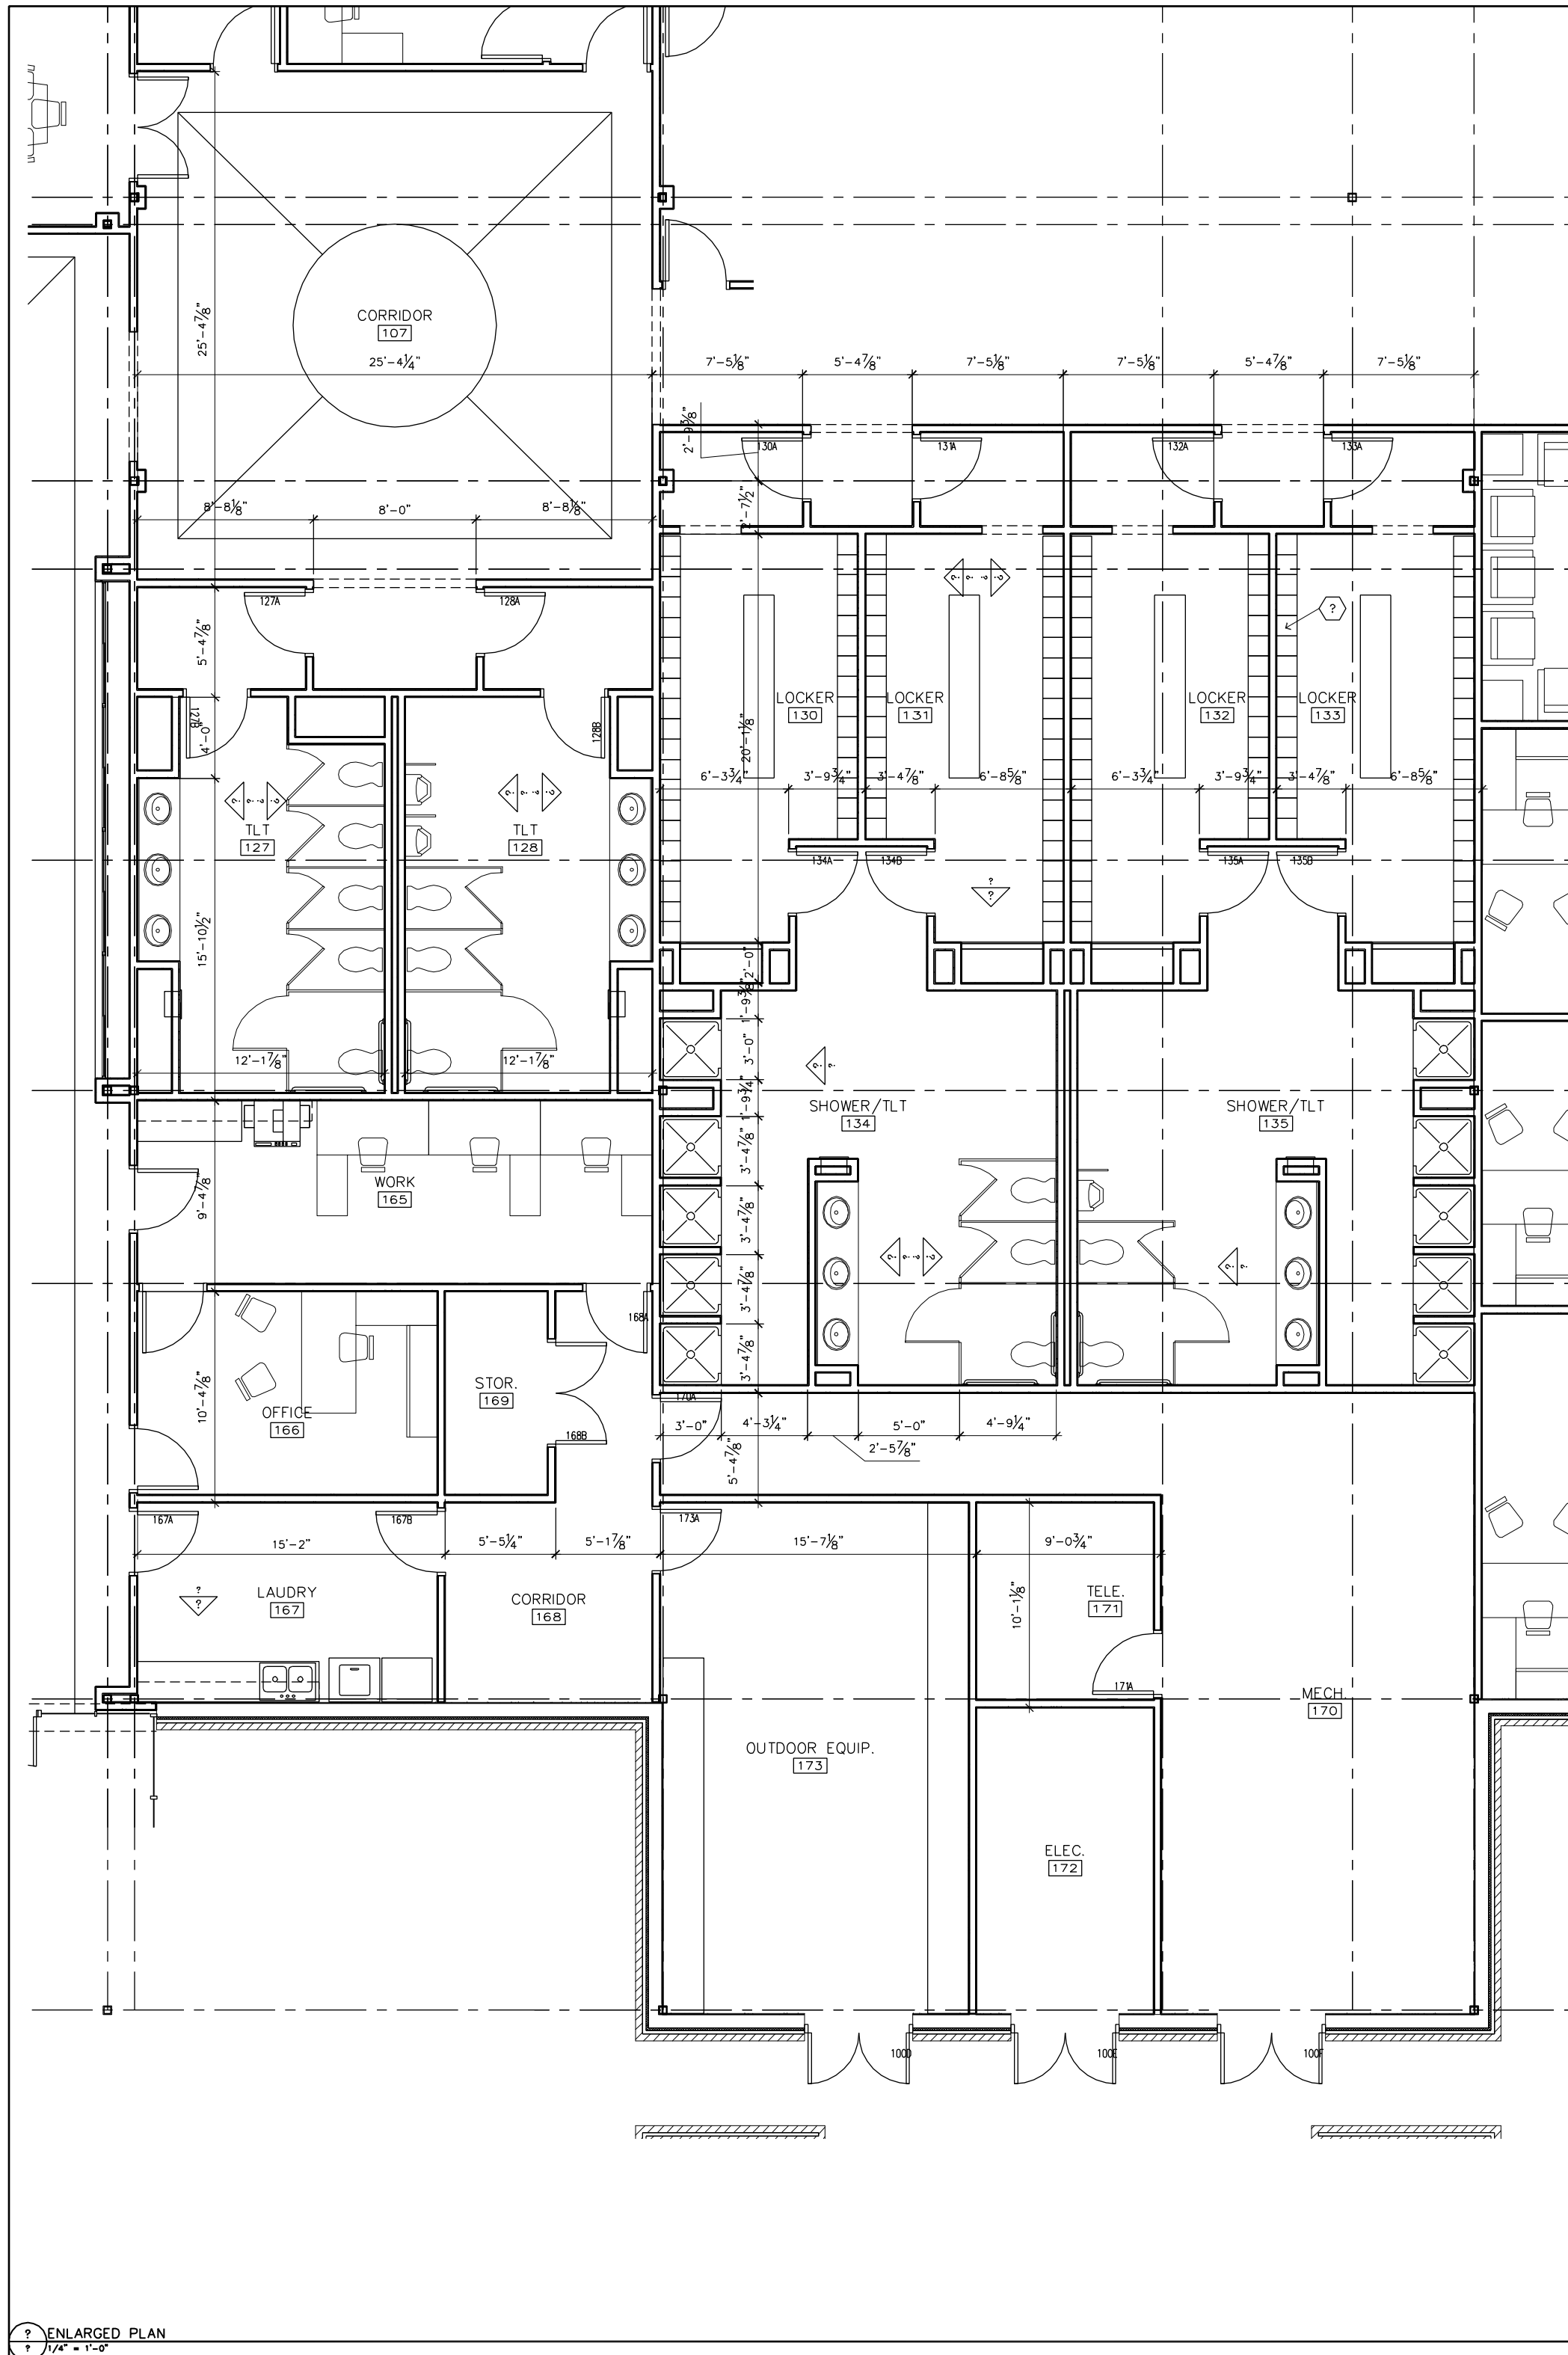

KEY PLAN:



NOTES:

NO	REVISION	DATE



PROGRESS PRINT 00/00/0000  
 FOR INTERIM REVIEW AND NOT  
 INTENDED FOR BIDDING, PERMIT,  
 OR CONSTRUCTION PURPOSES

SHEET TITLE:  
**ENLARGED PLAN**

DATE: 4/16/2007	PRJ. NO.: 200710002
DRAWN BY: .	SHEET NO.:
CHECKED BY: .	<b>A3-13</b>
SCALE: AS SHOWN	

4/16/2007

ISSUE FOR XXX

GS&C - 200710002 - Shreiner University - Fitness Center

ENLARGED PLAN  
 1/4" = 1'-0"