


\\BIGD\VI\DEPT\CADD\ARCH\PRJ\200710002\ARCH\CAD\SHREINER\UNIVERSITY - FITNESS CENTER\SHEETS\ISSUE FOR XXX\3-11 ENLARGED PLAN.DWG

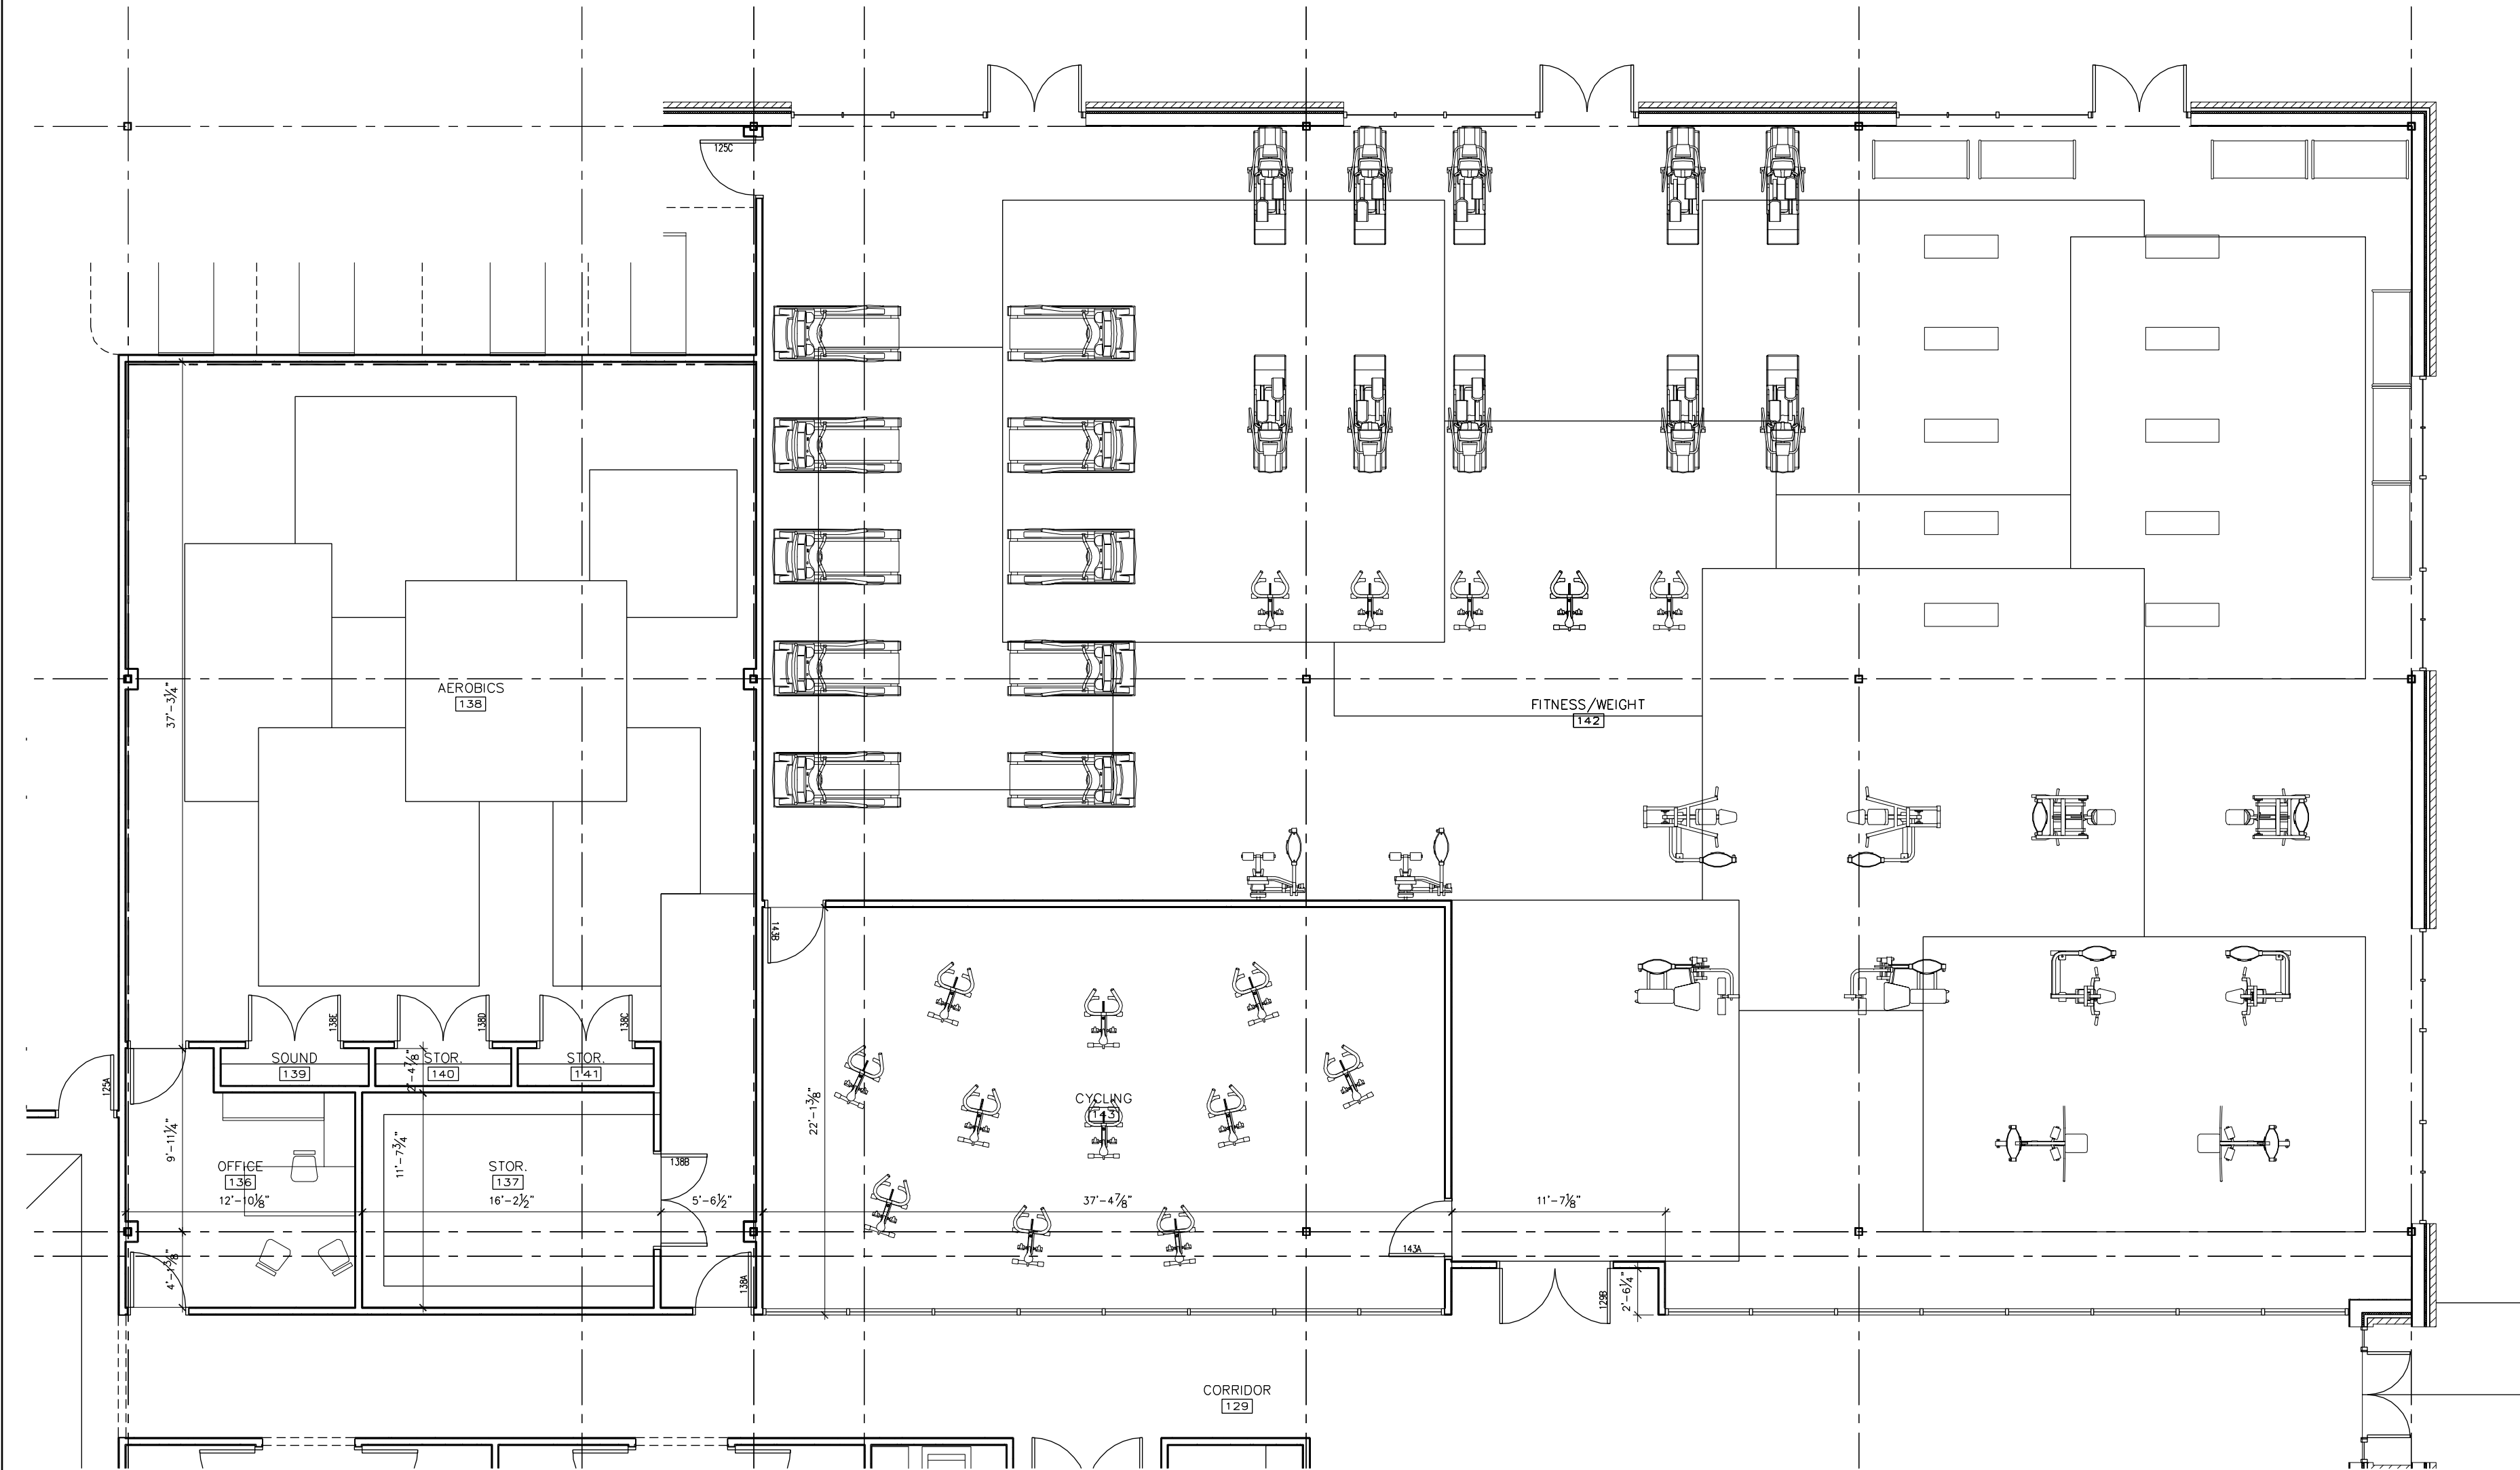

KEY PLAN:



NOTES:

NO	REVISION	DATE



PROGRESS PRINT 00/00/0000
 FOR INTERIM REVIEW AND NOT
 INTENDED FOR BIDDING, PERMIT,
 OR CONSTRUCTION PURPOSES

SHEET TITLE:
ENLARGED PLAN

DATE: 4/16/2007	PRJ. NO.: 200710002
DRAWN BY: .	SHEET NO.:
CHECKED BY: .	A3-14
SCALE: AS SHOWN	

ENLARGED PLAN
 1/4" = 1'-0"

4/16/2007
 ISSUE FOR XXX
 GS&C - 200710002 - Shreiner University - Fitness Center